



MASCOT ENGINEERING GROUP

Since 1920

HEAD OFFICE

37 Tarlington Place, Smithfield NSW 2164

ph: 1300 885 295






fax: 1300 885 296

email: sales@mascoteng.com.au

www.mascotengineering.com.au

MASCOT ENGINEERING G.R.C.
GLASS REINFORCED CONCRETE
CABLE PITS & RISERS DETAILED DRAWING
CJP350 / CJP380 / CJP3R175 / CJP3R30 / CJP3R60

600mm x 600mm PIT CHAMBER
ELECTRICAL & COMMUNICATION PITS & RISERS

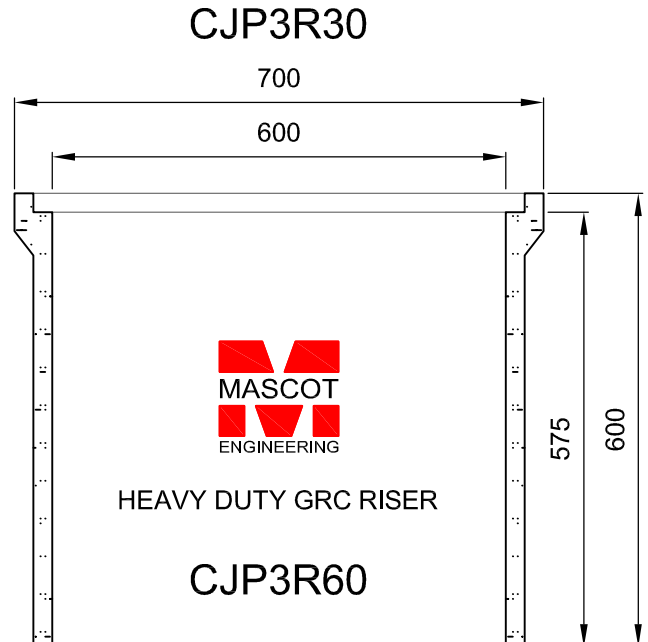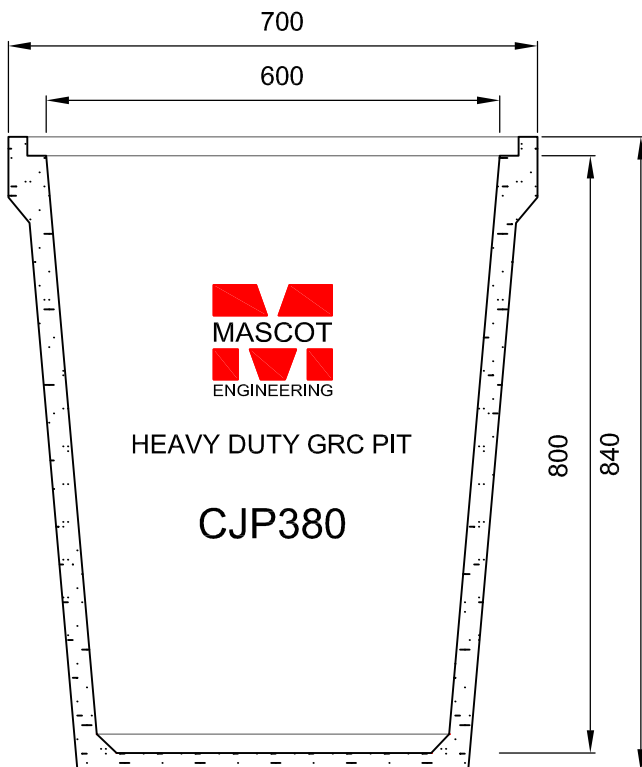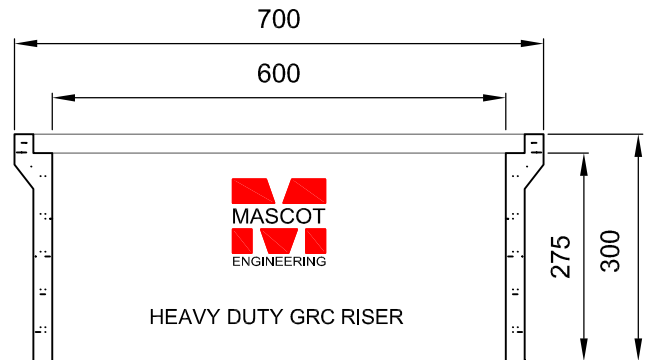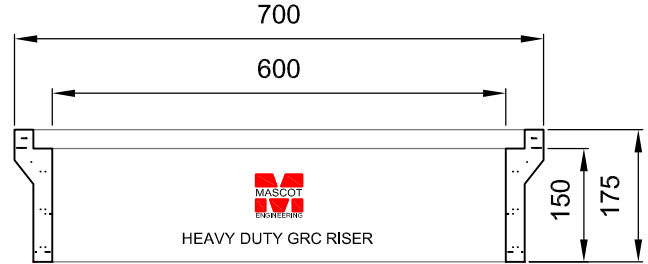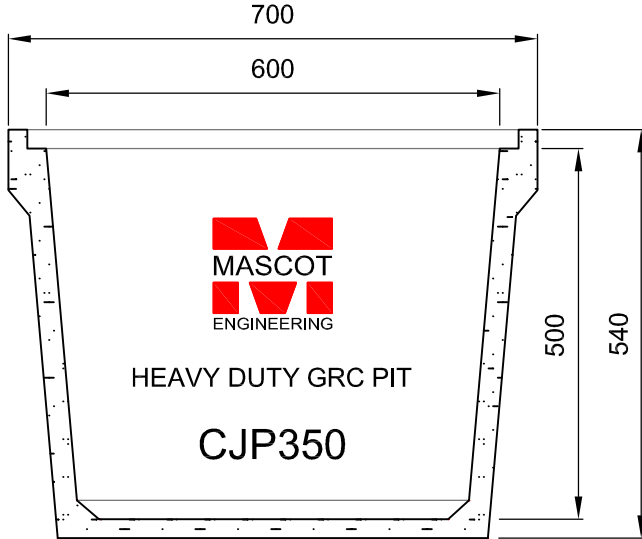

Covers available in all Class ratings (AS3996)

- GRC Pedestrian Duty Drop in Covers
- Steel checker plate GMS
- Cast Iron Infill Covers and frames
- Gas & Air Tight Iron Covers and frames
- Concrete surrounds
- Drawings available upon request

For any further queries, contact Head Office on 1300 885 295, or your local representative.

SCALE 1:10

REVISION:

© Copyright

A

DRAWING No:

CJP3